
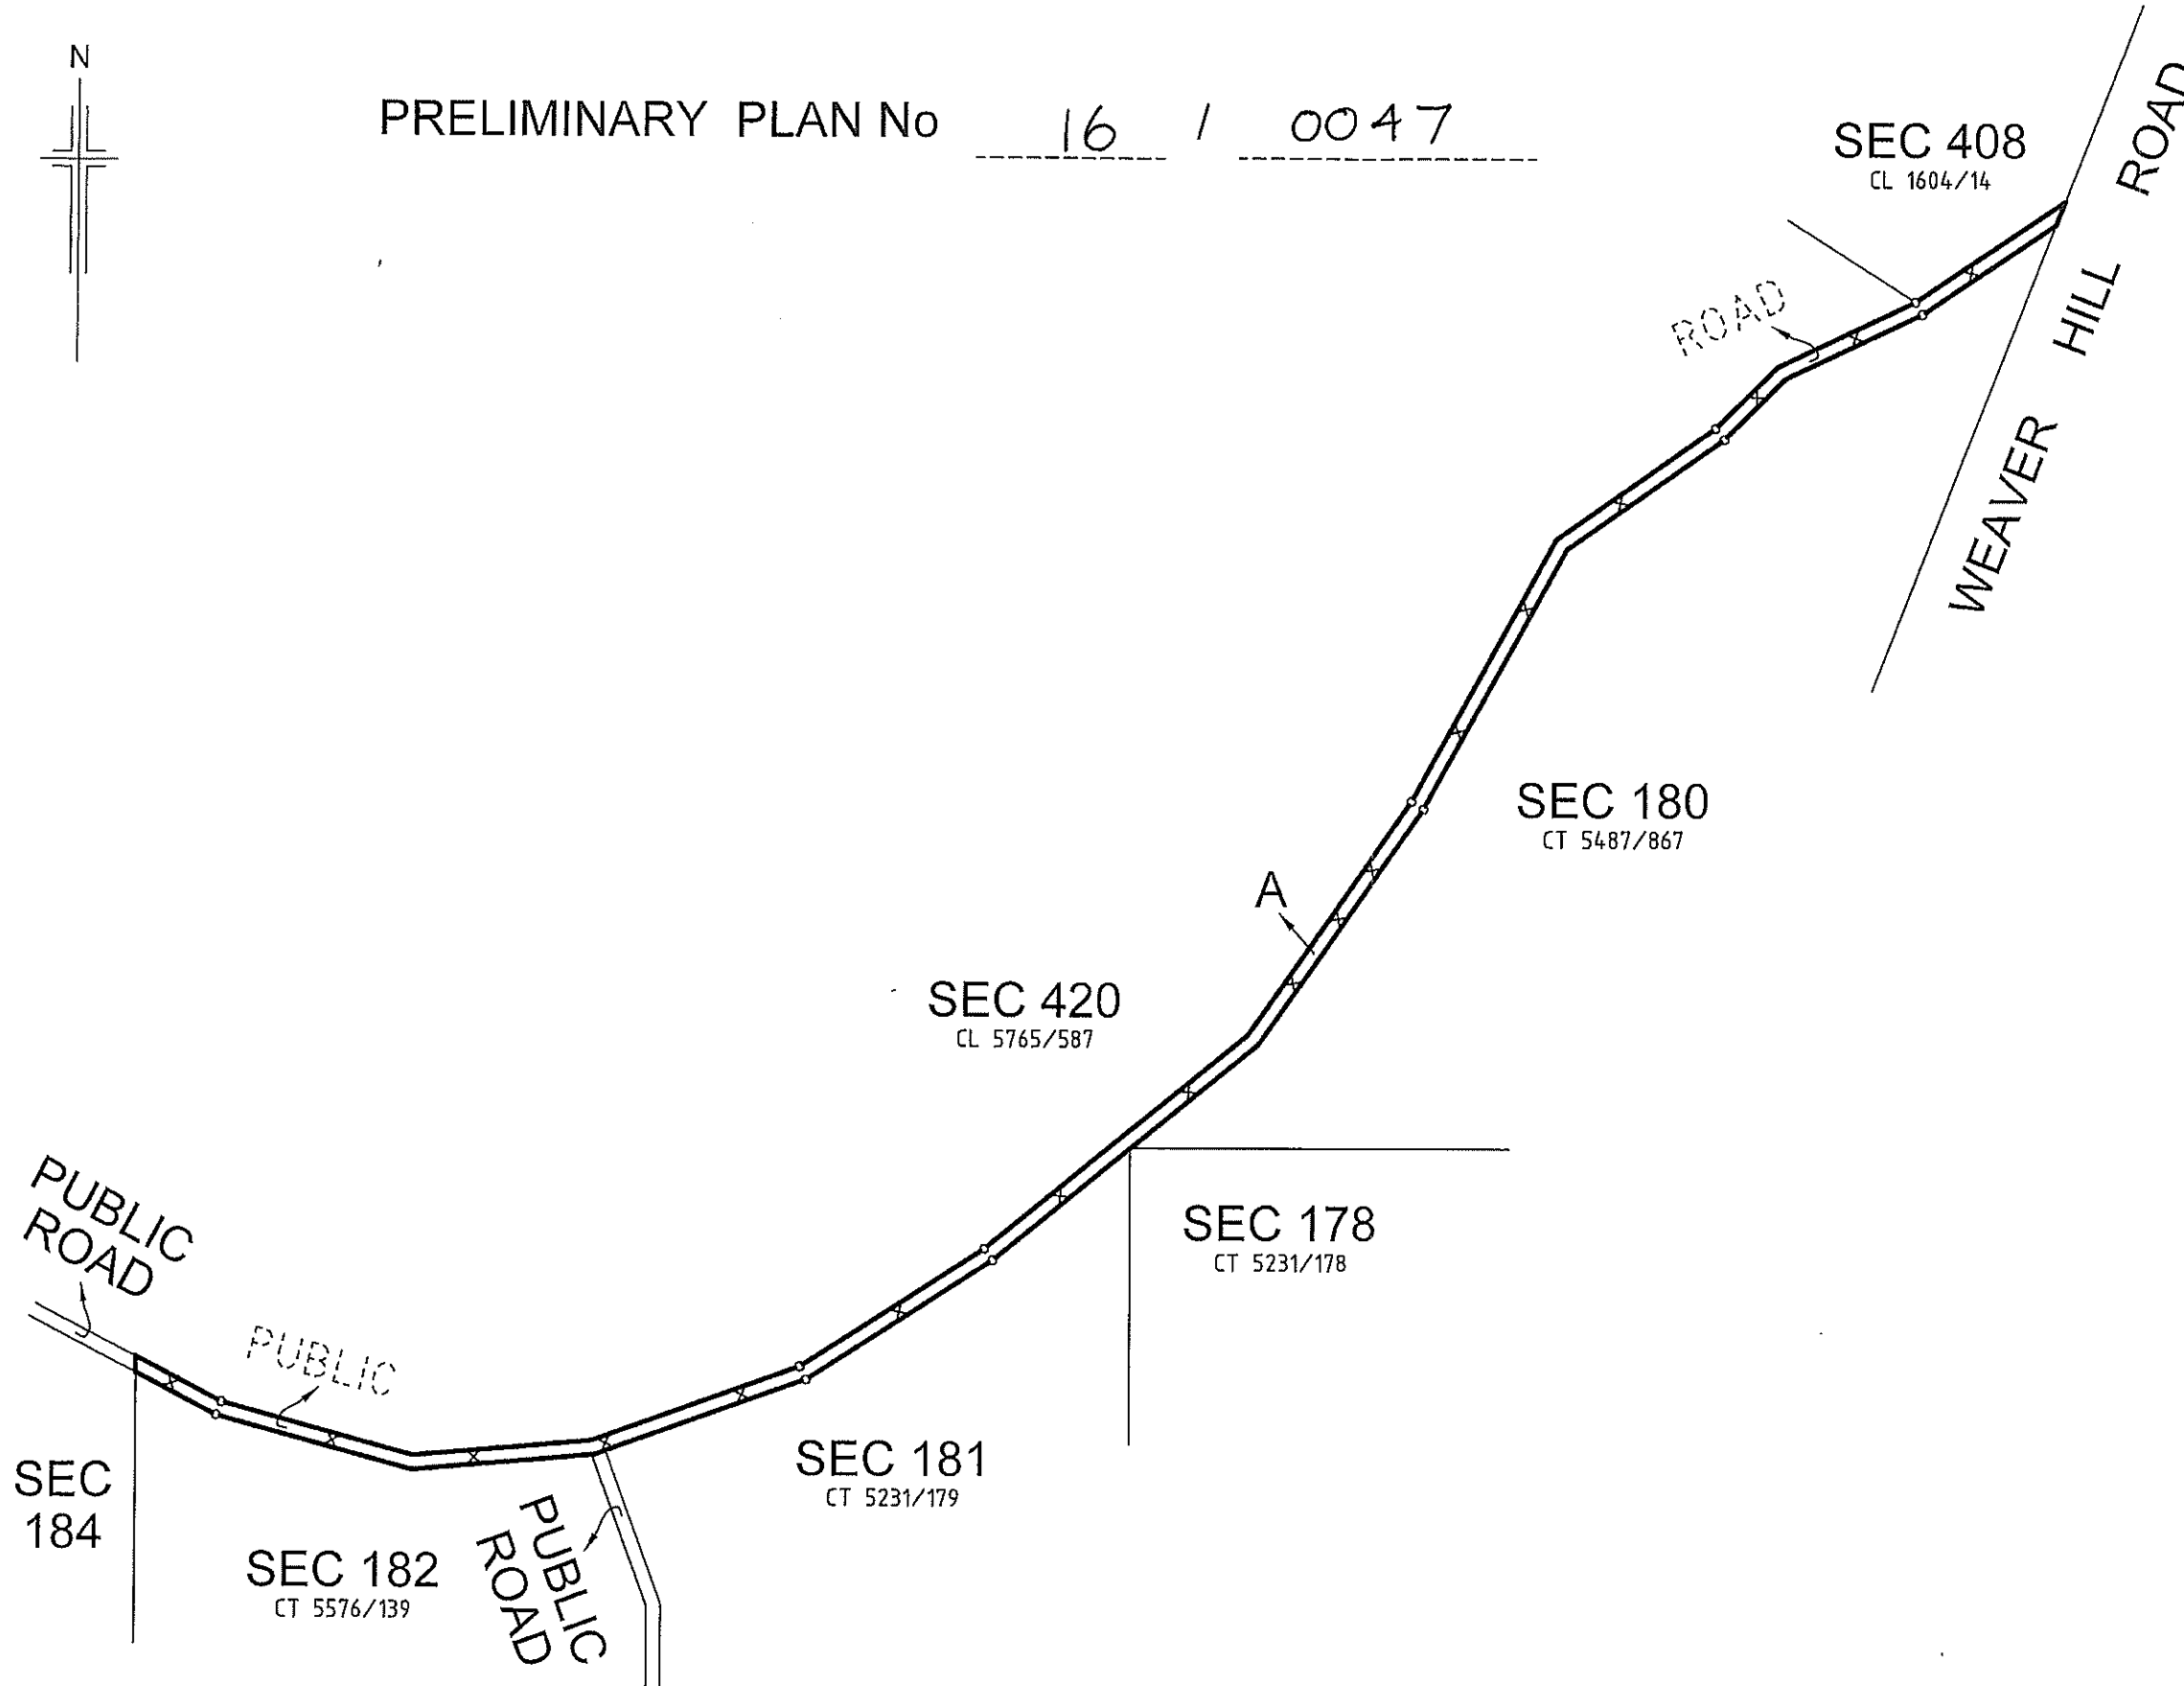


PRELIMINARY PLAN

PRELIMINARY PLAN No 16 1 0047

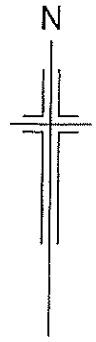

MAP REF: 6428-42-N & P 6428/49/C DEV. No.

TITLE SYSTEM:

TITLE REFERENCE FOR ROAD: CT

IRRIGATION AREA

HUNDRED: DALRYMPLE

AREA: YORKETOWN

COUNCIL: YORKE PENINSULA COUNCIL

PLAN UNDER THE ROADS (OPENING & CLOSING) ACT, 1991


STATEMENTS CONCERNING EASEMENTS
ANNOTATIONS AND AMENDMENTS

PROPOSAL CERTIFIED CORRECT AS TO INTENT:

DATED: 10/11/16 
AUTHORISED OFFICER

I HEREBY CERTIFY THAT THE PORTION OF ROAD TO BE CLOSED LETTERED 'A' HERON IS PUBLIC ROAD WITHIN THE MEANING OF SECTION 3 OF THE ROADS (OPENING & CLOSING) ACT, 1991

AUTHORITY:


Martin J. Leaker
LICENCED SURVEYOR

DATE: 17/10/2016

REF: PL7783 V2

PyperLeaker
surveying services

p 08 8373 3880
a 65 Goodwood Road
Wayville SA 5034
e info@plsurvey.com.au

