

**AMENDED**

# AMENDED PLAN 29/9/23



SHEET 2 OF 4

116663\_pland\_1\_V01

BEARING DATUM: MGA 2020 ZONE 54  
 DERIVATION: PSM 6328/1277-6328/4000  
 TOTAL AREA:

## PEBBLE BEACH ROAD

## PEBBLE BEACH ROAD

VIDE ENLGT Y3

N

D86366

VIDE ENLGT X4

D86366


GILBERT SURVEYS PTY LTD

mobile 0428719639  
 gilbert@esc.net.au  
 ref: C125/21

7 SEAVIEW AVENUE  
 MIDDLETON SA 5213

Yorke Peninsula Council  
**DEVELOPMENT  
 APPROVAL GRANTED**  
 subject to conditions  
 6/10/2023

Yorke Peninsula Council  
**PLANNING CONSENT  
 GRANTED**  
 subject to conditions  
 6/10/2023

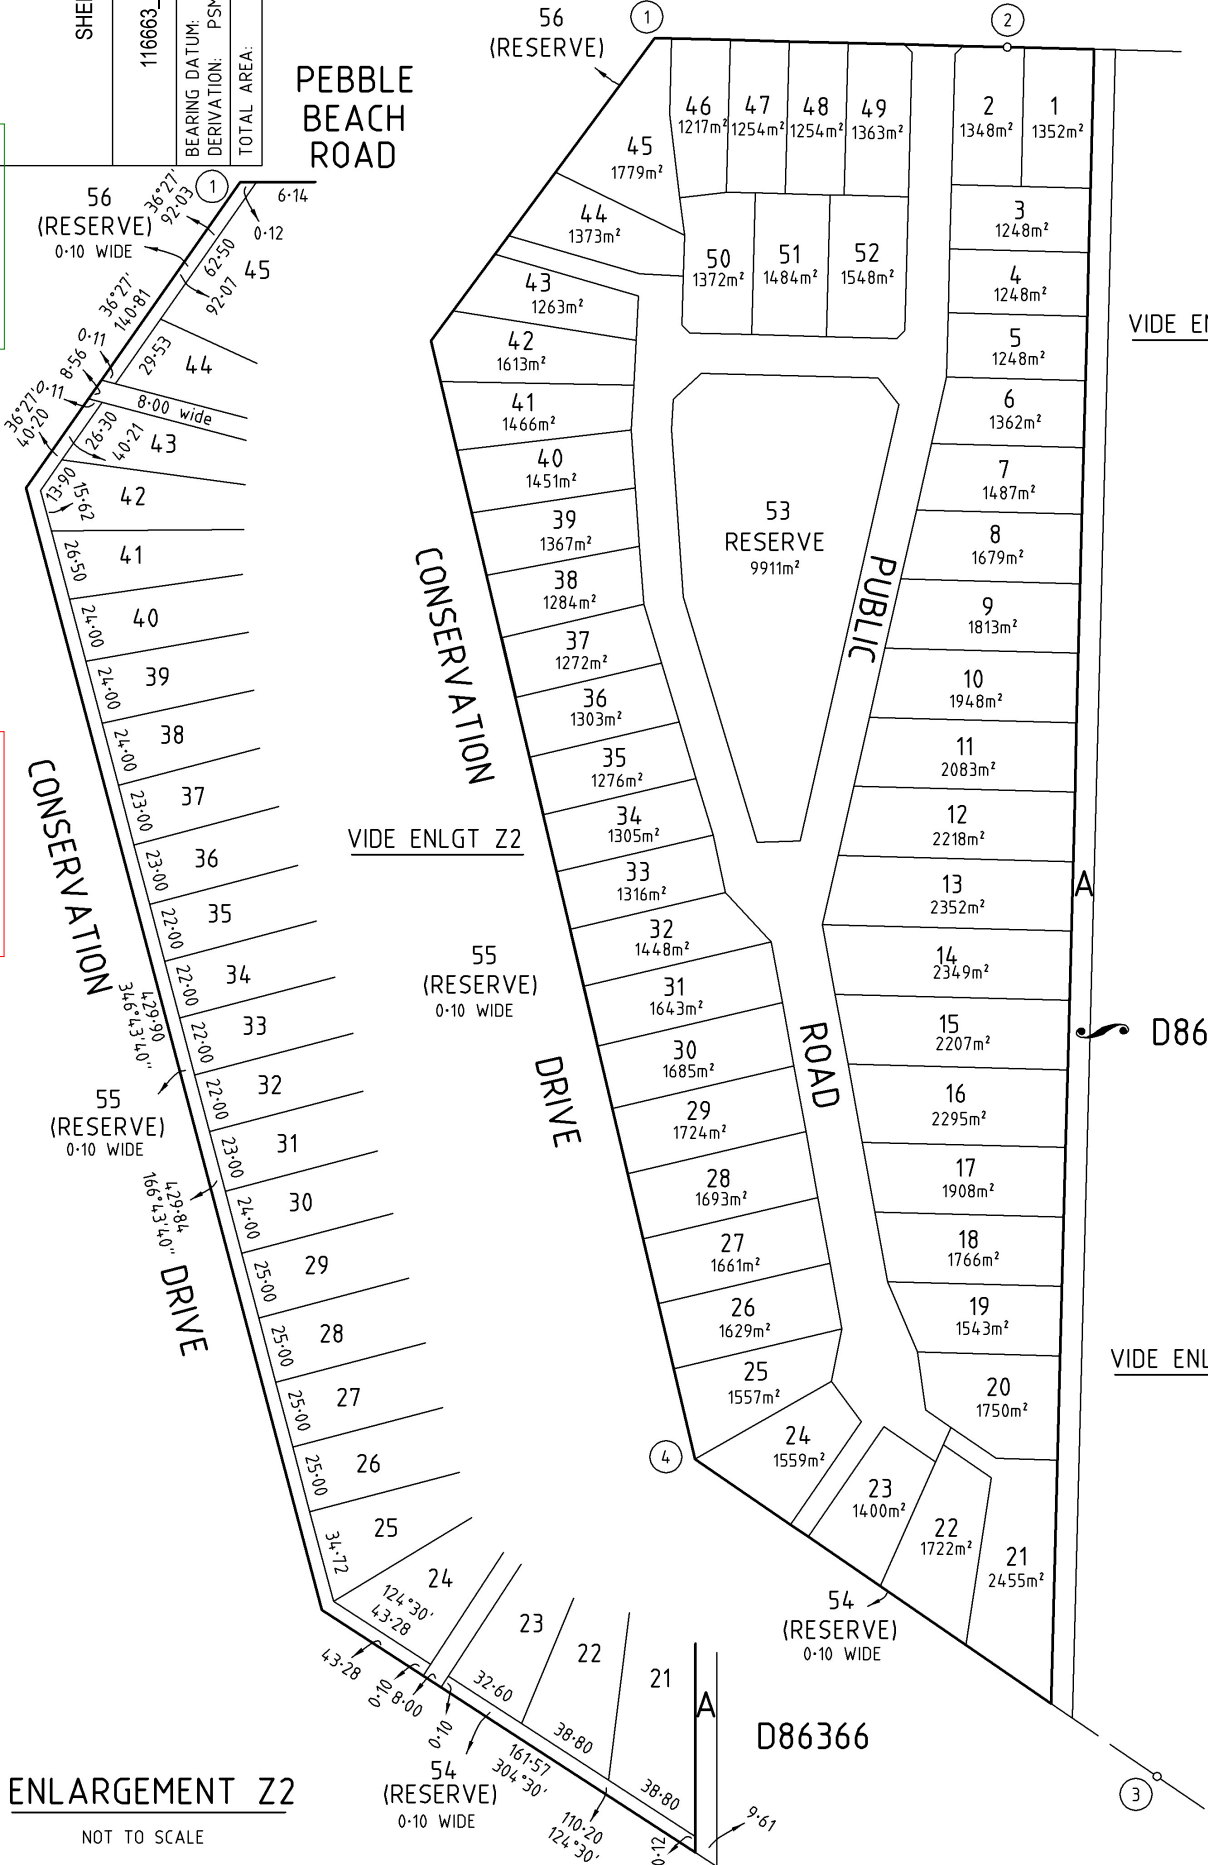

**ENLARGEMENT Z2**  
 NOT TO SCALE