



YORKE PENINSULA COUNCIL ROAD RECONSTRUCTION NORTH COAST ROAD POINT TURTON



LOCALITY PLAN
N.T.S.

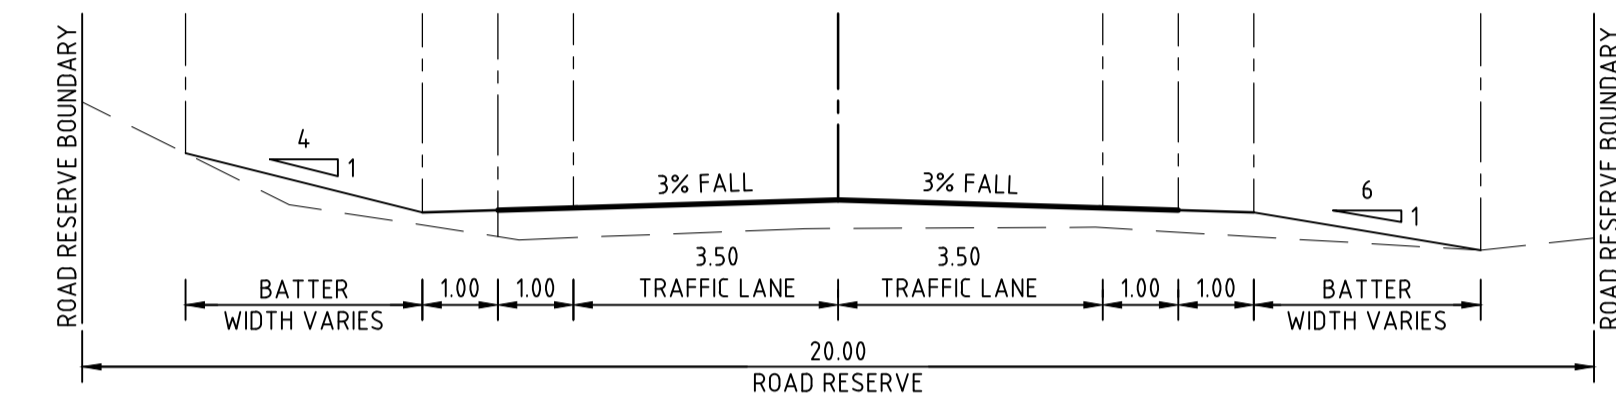

TYPICAL ROAD CROSS SECTION
(NON BUILT UP AREAS)
N.T.S.

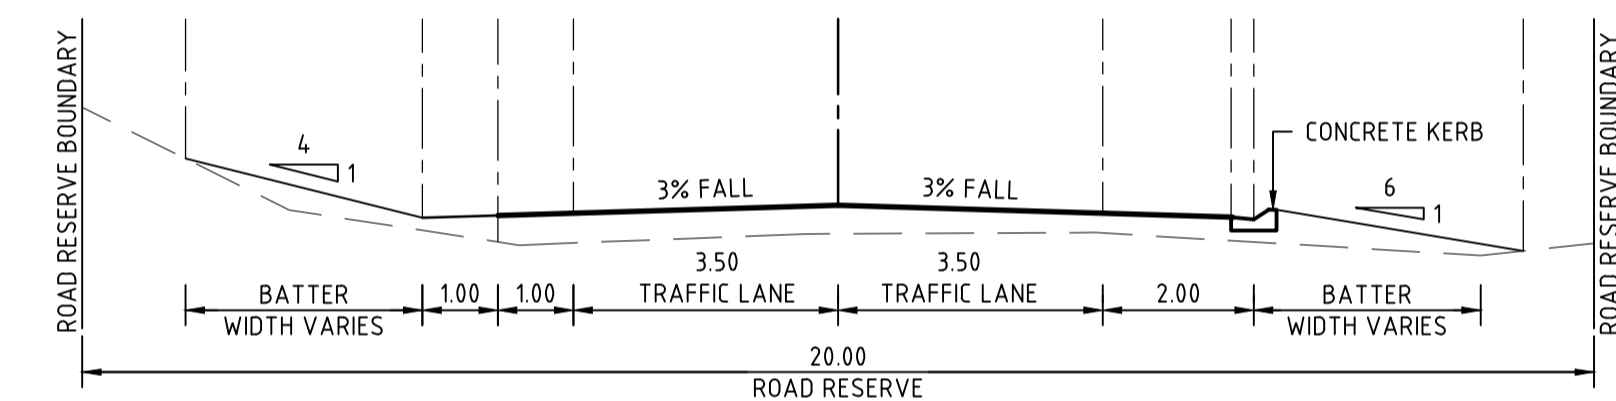

TYPICAL ROAD CROSS SECTION
(WITH KERBING IN BUILT UP AREA)
N.T.S.